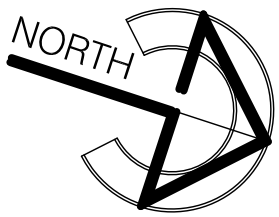


BUILDER TO CHECK ON SITE, VERIFY AND ASSUME RESPONSIBILITY FOR ALL DIMENSIONS, SETOUTS, SETBACKS AND LEVELS. DO NOT SCALE PLAN, IF IN DOUBT CONTACT PLAN SERVICE BEFORE COMMENCEMENT OF WORK.

© COPYRIGHT:

ROBINSON - CHAPPELL BUILDING SYSTEMS 2015

These plans are not to be reproduced wholly or in part without the express written permission of ROBINSON – CHAPPELL BUILDING SYSTEMS.

[illegible]

41 COAL POINT ROAD, COAL POINT, NSW, 2283
MOBILE: jeff 0417 693 336
MOBILE: chris 0410 644 524
EMAIL: jef@gcggroup.com.au
LIC: 161240C ABR: 95 735 691 214

STORAGE UNITS


**CENTRAL INDUSTRIAL ESTATE, NSW/
CONCORD STREET, CARDIFF
AT LOT 18, D.P. 1170547,**

CENTRAL INDUSTRIAL ESTATE, NSW

ARCHITECTURAL DRAWINGS			
CLIENT			
WNS P / L			
DRAWN	DATE	SCALE	
PC	12 JULY 2015	1:200 @ A1	
JOB NO.	DRG. NO.	ISSUE	
WNS-01	A1	DACC	


8
DP1170547

- (A) EASEMENT TO DRAIN WATER, 2.5 WOE
- (B) EASEMENT FOR ELECTRICITY & OTHER PURPOSES 3.3 WOE
- (C) EASEMENT TO DRAIN WATER, 2.5 WOE & VARIABLE WIDTH
- (D) EASEMENT TO DRAIN WATER, 5 WOE
- (H) EASEMENT FOR BATTER, VARIABLE WIDTH
- (AB) EASEMENT FOR TRANSMISSION LINE, 45.72 WOE-K742094

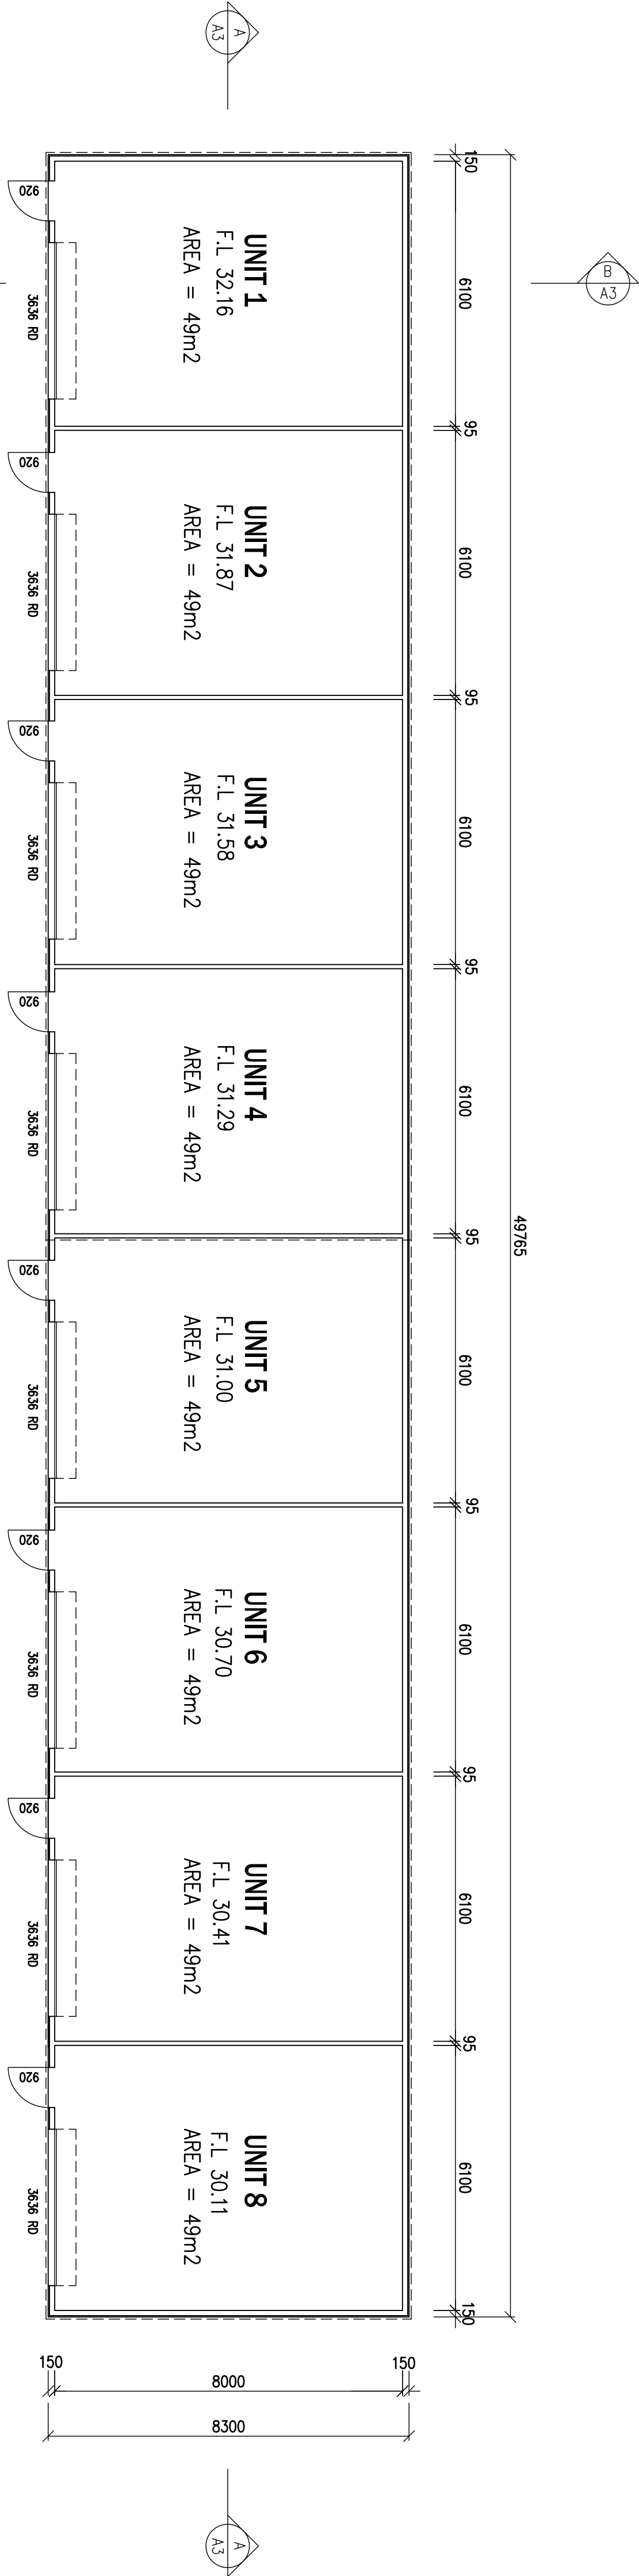


UNIT 1 - 8 FLOOR PLAN

SCALE 1:100 @ A1
AREA – UNIT 1-8 BUILDING = 413m²

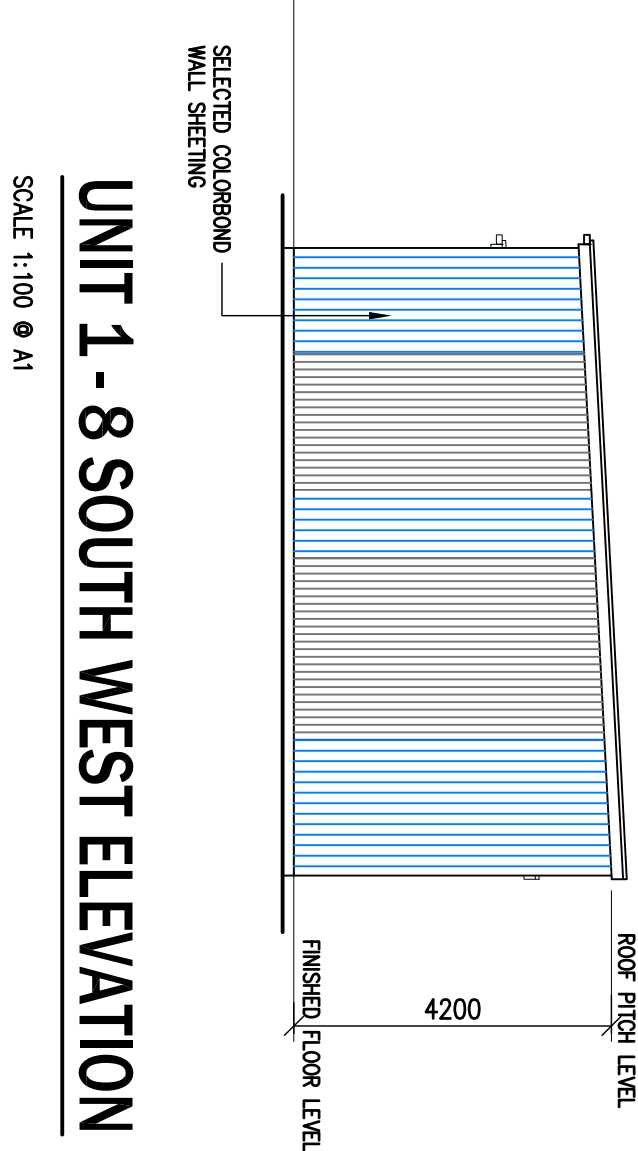


UNIT 1 - 8 SOUTH WEST ELEVATION

SCALE 1:100 @ A1

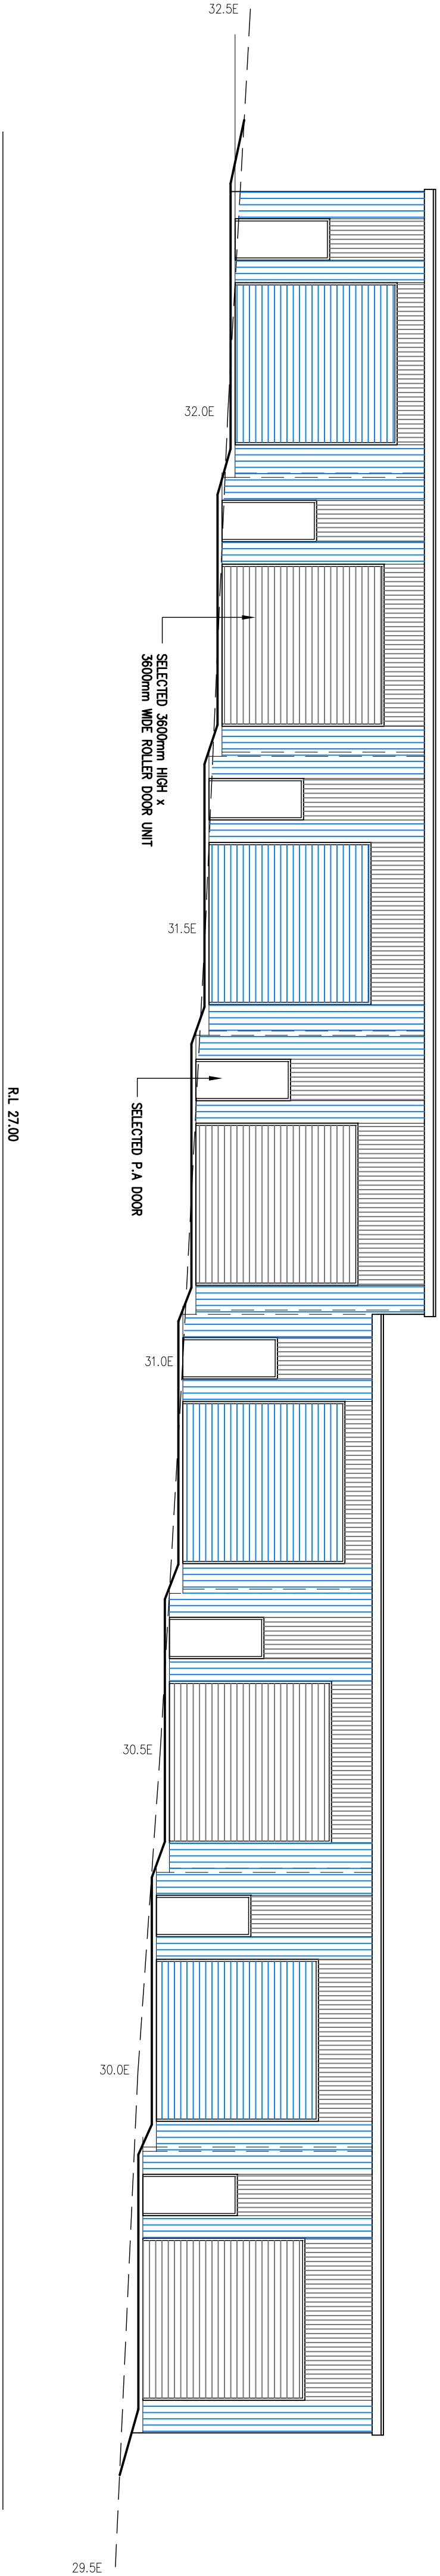

UNIT 1 - 8 SOUTH EAST ELEVATION

SCALE 1:100 @ A1

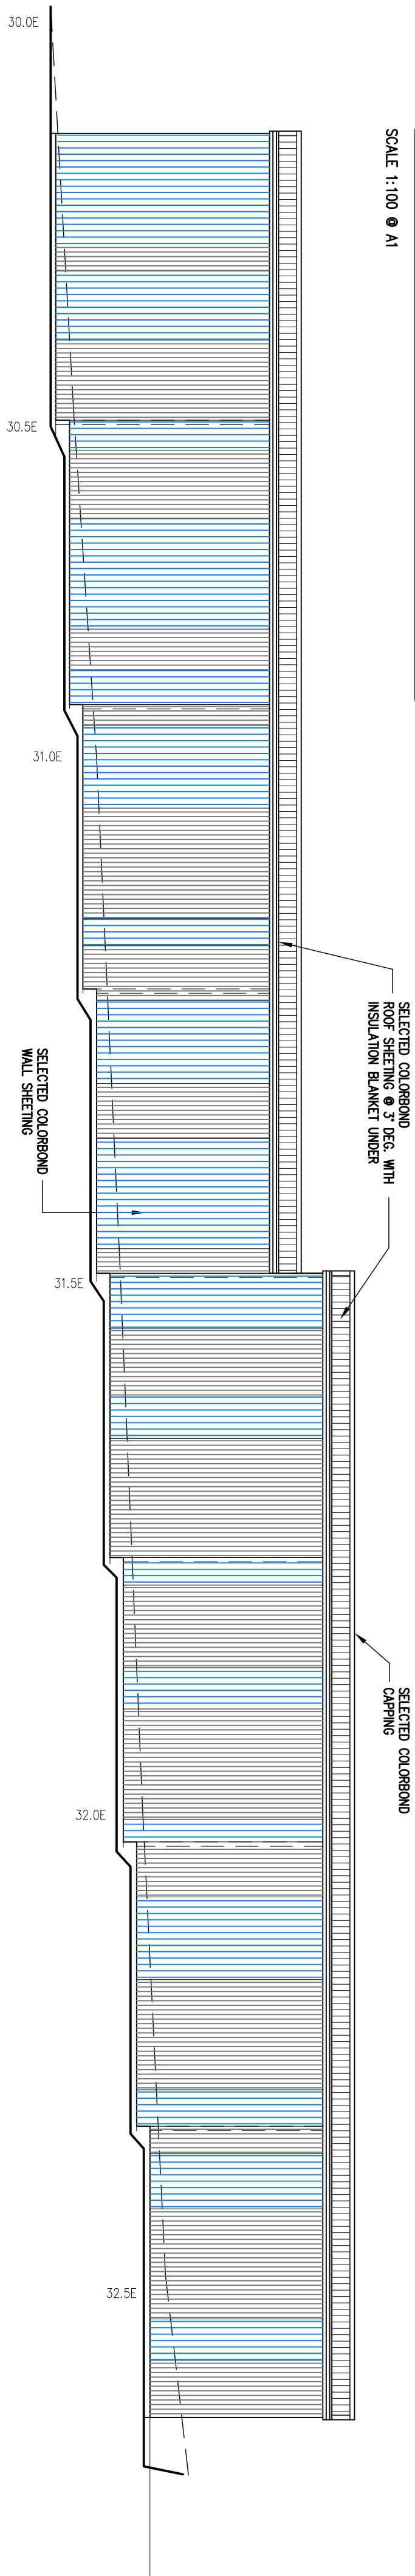

UNIT 1 - 8 NORTH EAST ELEVATION

SCALE 1:100 @ A1

UNIT 1 - 8 NORTH WEST ELEVATION

SCALE 1:100 @ A1

C COPYRIGHT:

ROBINSON - CHAPPELL BUILDING SYSTEMS 2015

These plans are not to be reproduced wholly or in part without the express written permission of ROBINSON – CHAPPELL BUILDING SYSTEMS.



NO.	DATE	DETAIL
ISSUE		




INDUSTRIAL & COMMERCIAL STEEL BUILDING SPECIALISTS
41 COAL POINT ROAD, COAL POINT, NSW, 2283
MOBILE: jeff 0417 693 336
MOBILE: chris 0410 644 524
EMAIL: jeff@crgrgroup.com.au
Lic: 161240c ABN: 95 735 691 214

PROJECT
STORAGE UNITS


AT LOT 18, D.P. 1170547,
CONCORD STREET, CARDIFF
CENTRAL INDUSTRIAL ESTATE, NSW

DRAWING TITLE			
ARCHITECTURAL DRAWINGS			
CLIENT			
WNS P / L			
DRAWN	PC	DATE	SCALE
108 NO		12 JULY 2015	1:100 @ A1
WNS-01		DWG NO	ISSUE
	A2		DACC

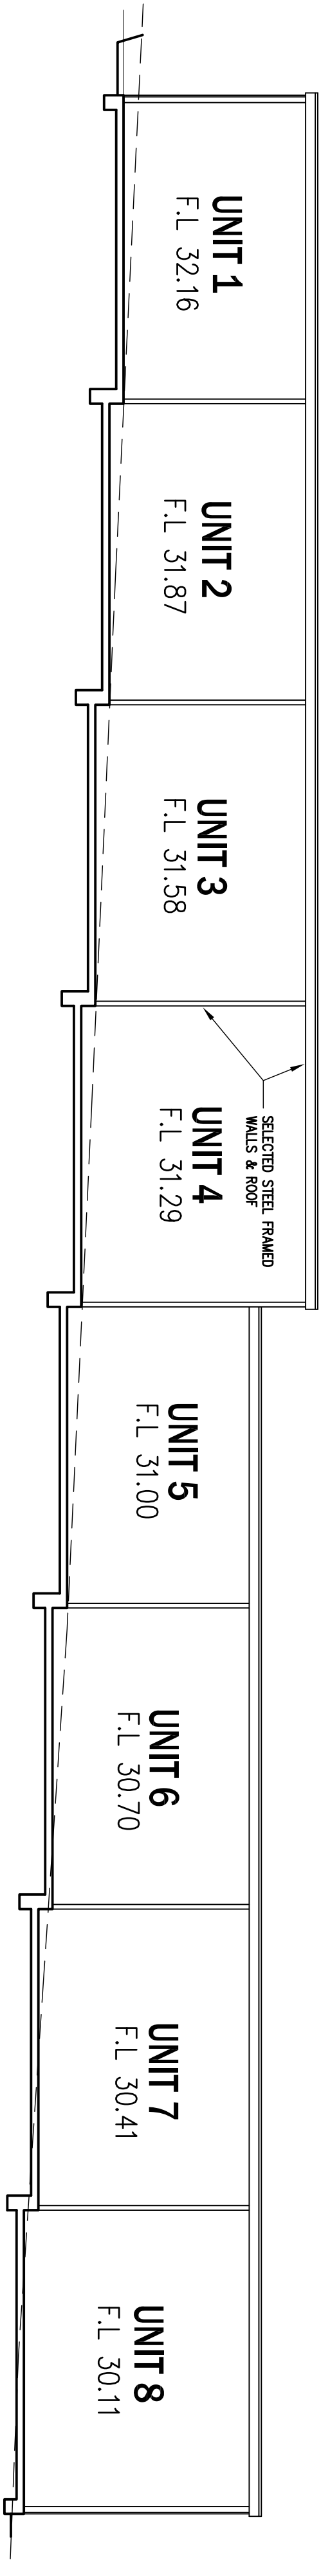

UNIT 1 - 8 SECTION A

SCALE 1:100 @ A1

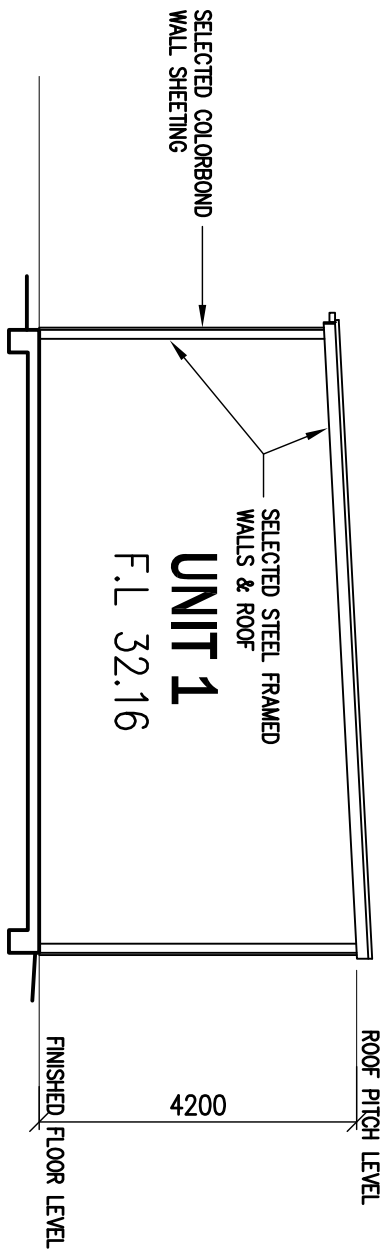

UNIT 1 - SECTION B

SCALE 1:100 @ A1

 **COPYRIGHT:**

ROBINSON - CHAPPELL BUILDING SYSTEMS 2015

These plans are not to be reproduced wholly or in part without the express written permission of ROBINSON – CHAPPELL BUILDING SYSTEMS.

NO.			DATE			DETAIL		
ISSUE								




ROBINSON CHAPPELL
BUILDING SYSTEMS
INDUSTRIAL & COMMERCIAL BUILDING SPECIALISTS

INDUSTRIAL & COMMERCIAL STEEL BUILDING SPECIALISTS
41 COAL POINT ROAD, COAL POINT, NSW, 2283
MOBILE: jeff 0417 693 336
MOBILE: chris 0410 644 524
EMAIL: jeff@cgcrgroup.com.au
Lic: 161240c ABN: 95 735 691 214


PROJECT
STORAGE UNITS
AT LOT 18, D.P. 1170547,
CONCORD STREET, CARDIFF
CENTRAL INDUSTRIAL ESTATE, NSW

DRAWING TITLE				CLIENT			
ARCHITECTURAL DRAWINGS				WNS P / L			
DRAWN	PC	DATE	12 JULY 2015	SCALE	1:100 @ A1		
ISS NO.	WNS-01	DRG. NO.	A3	ISSUE	DACC		

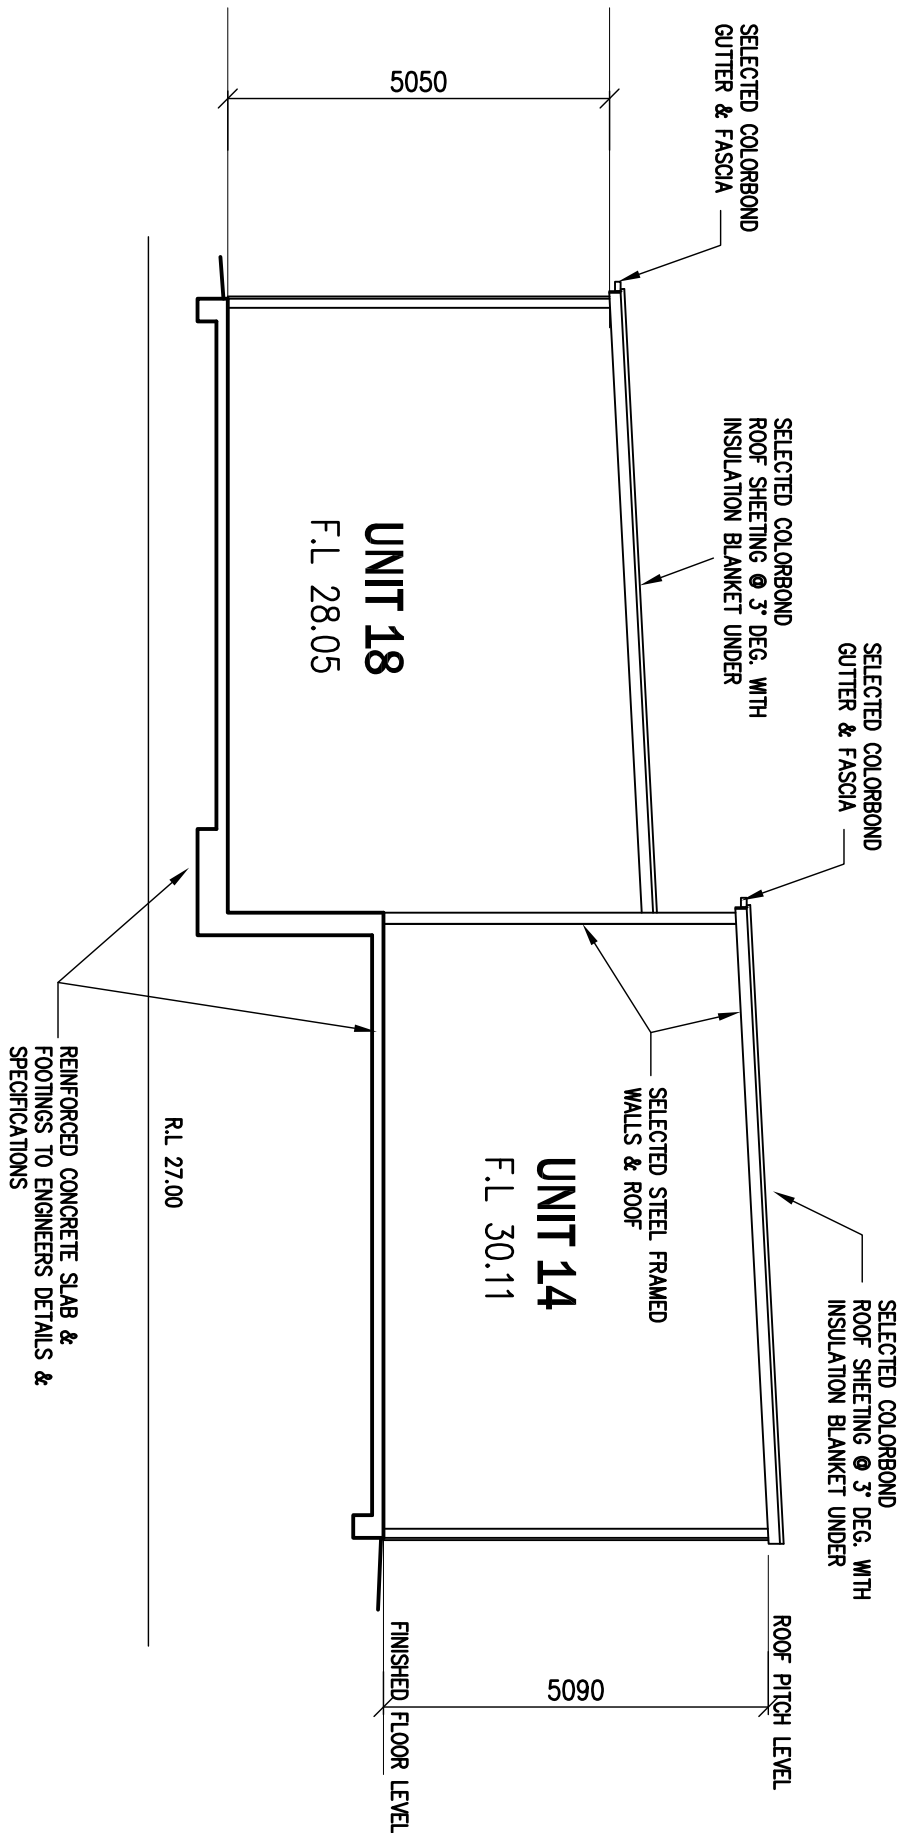


SECTION C

SCALE 1:100 @ A1

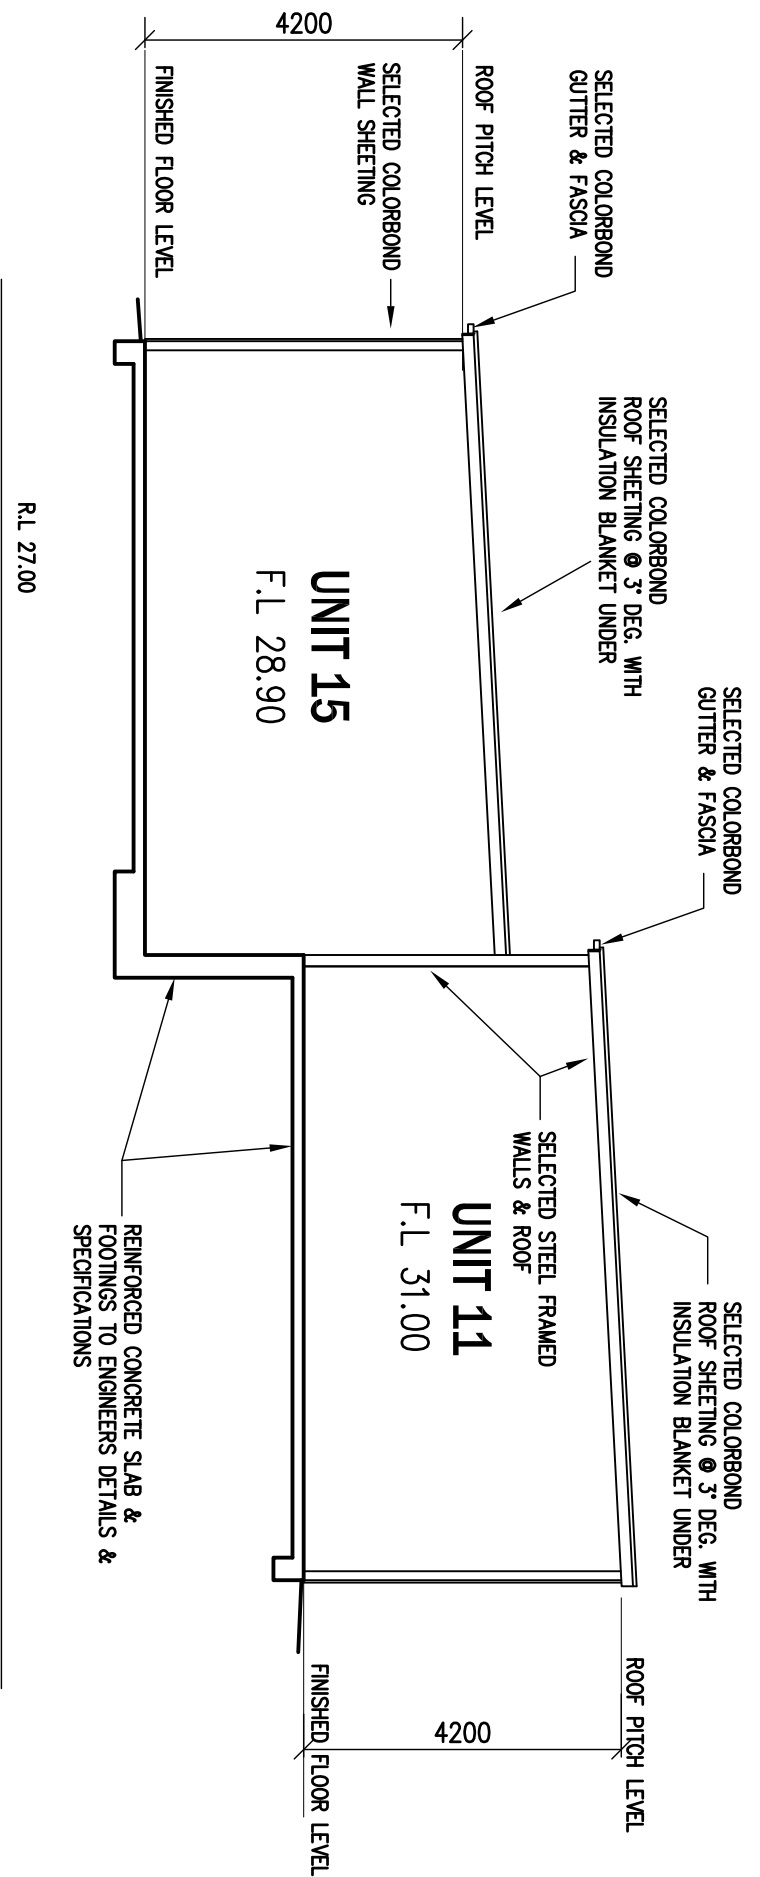


SECTION D

SCALE 1:100 @ A1

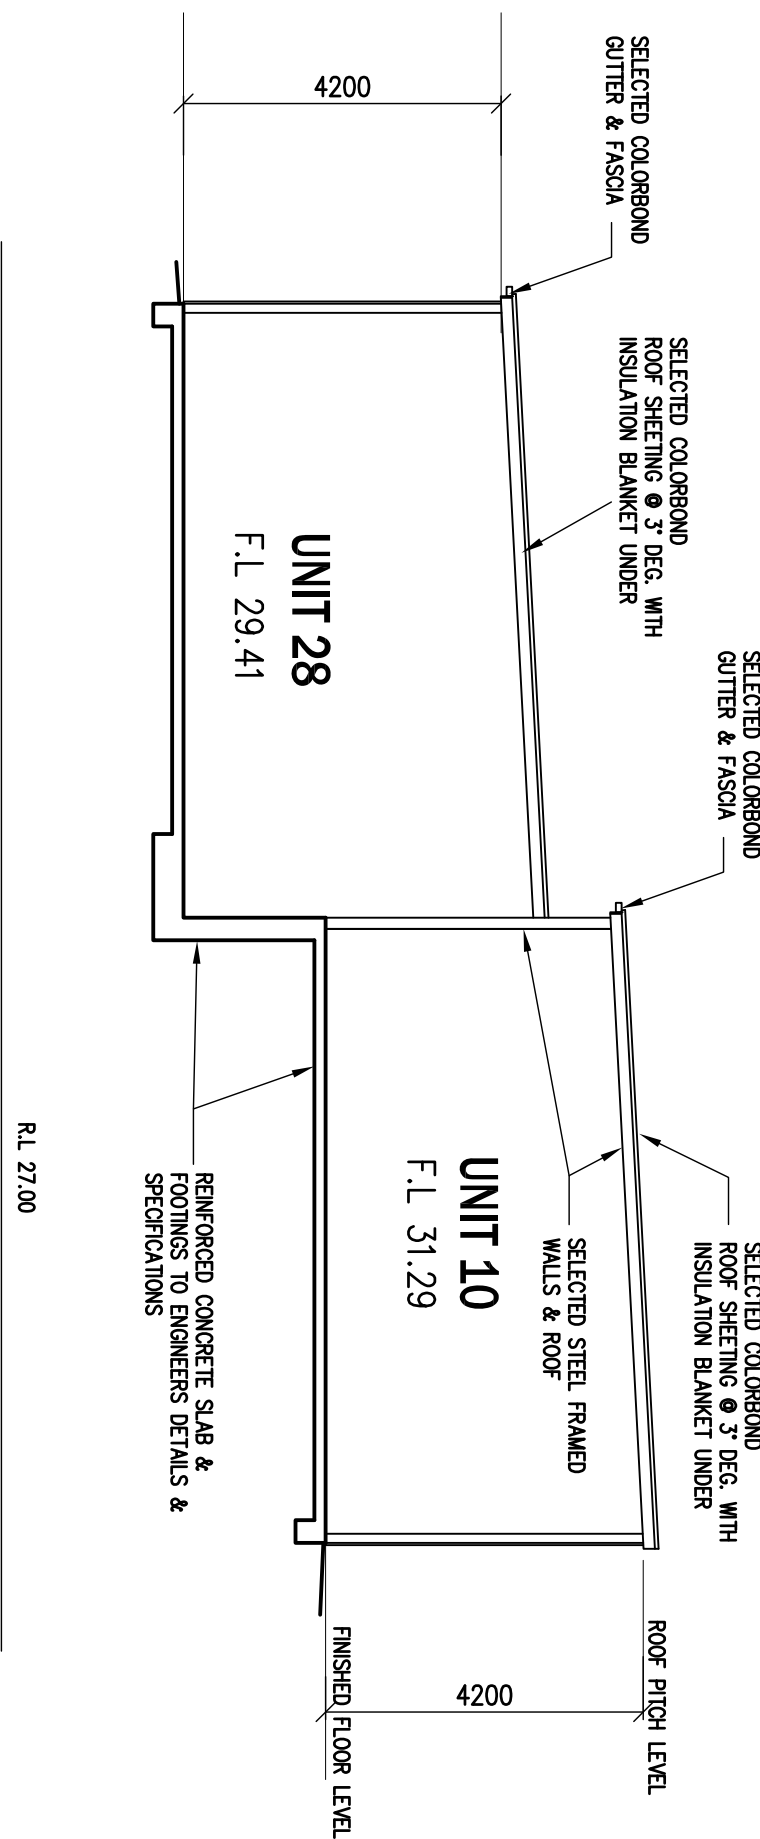


SECTION E

SCALE 1:100 @ A1

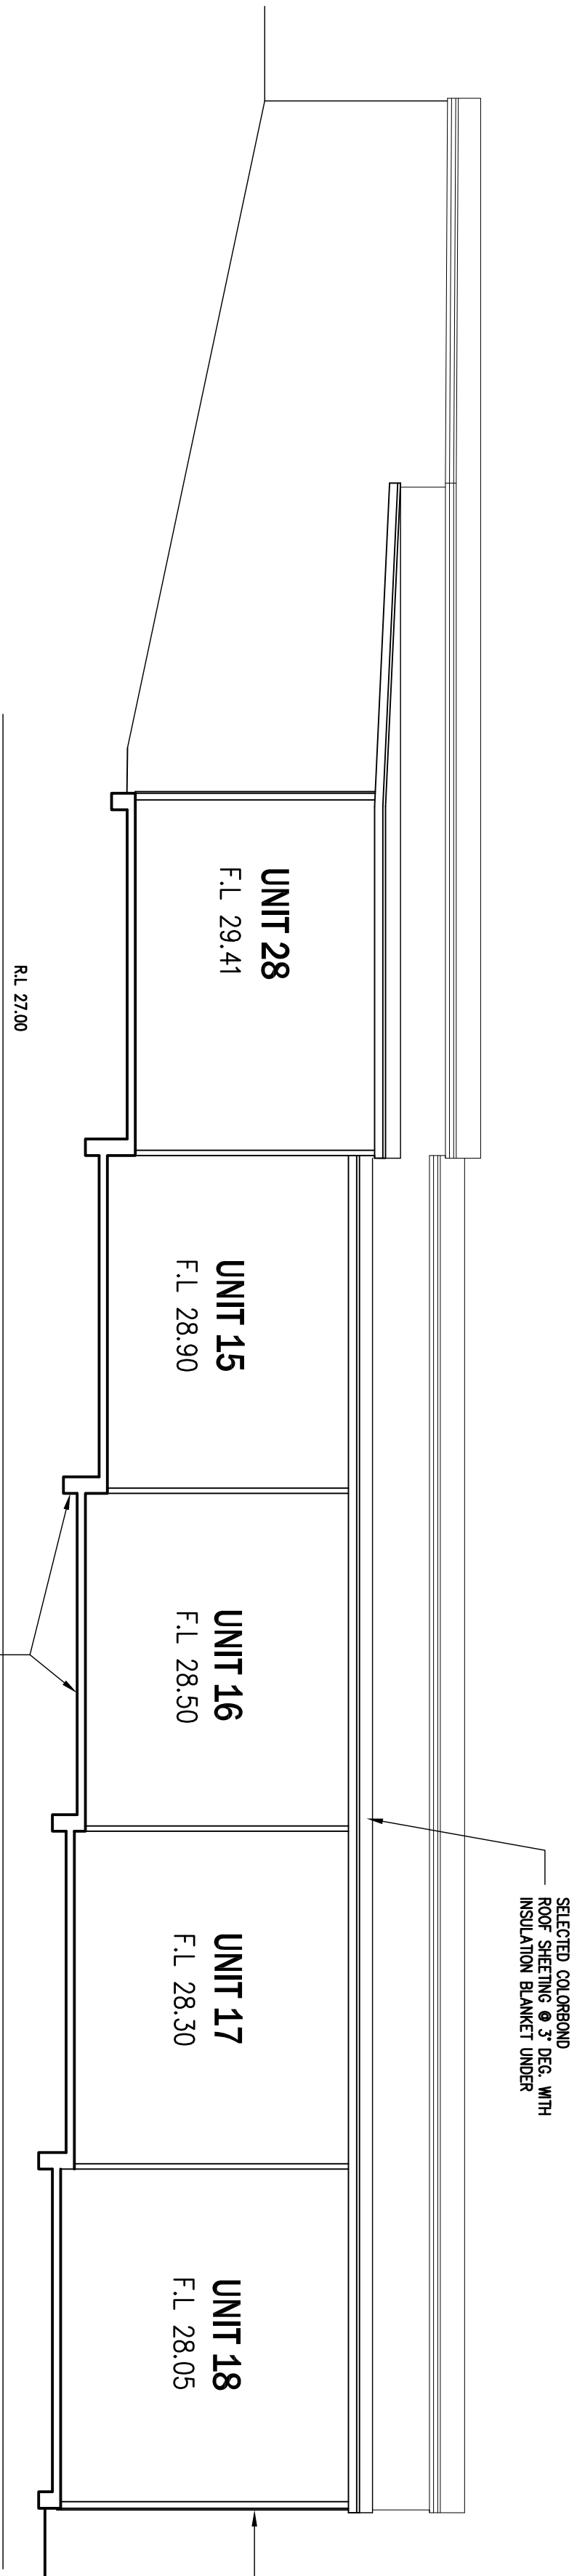

SECTION F

SCALE 1:100 @ A1

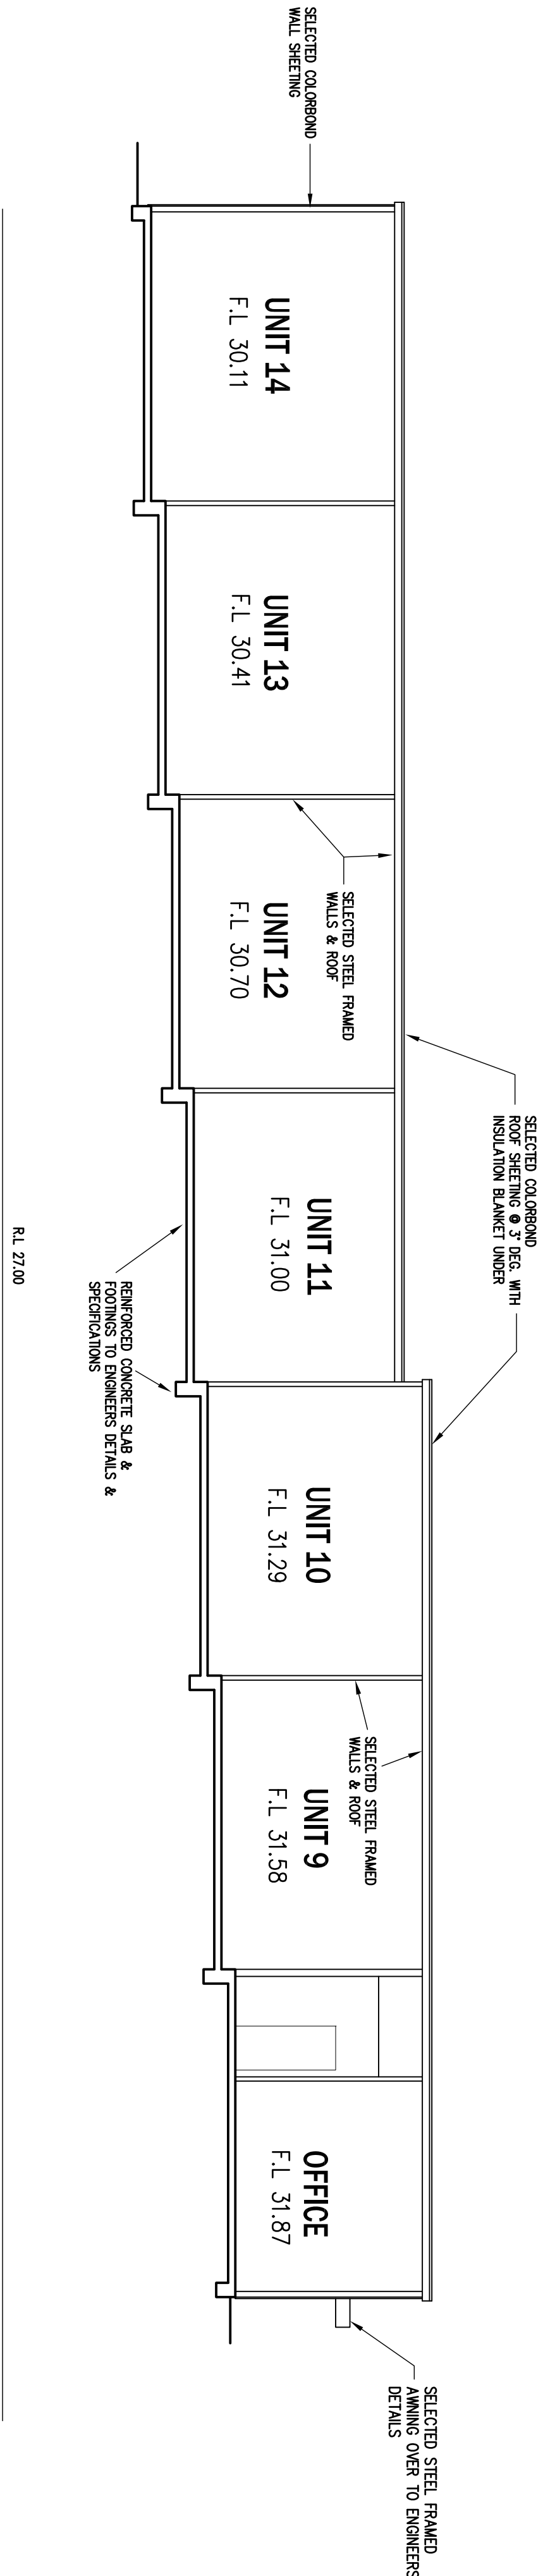

SECTION G

SCALE 1:100 @ A1



COPYRIGHT:

ROBINSON - CHAPPELL BUILDING SYSTEMS 2015

These plans are not to be reproduced wholly or in part without the express written permission of ROBINSON – CHAPPELL BUILDING SYSTEMS.


NO.	DATE	DETAIL
ISSUE		



INDUSTRIAL & COMMERCIAL STEEL BUILDING SPECIALISTS
41 COAL POINT ROAD, COAL POINT, NSW, 2283
MOBILE: jeff 0417 693 336
MOBILE: chris 0410 644 524
EMAIL: jeff@ctrgroup.com.au
Lic: 161240c ABN: 95 735 691 214

PROJECT
STORAGE UNITS
AT LOT 18, D.P. 1170547,
CONCORD STREET, CARDIFF
CENTRAL INDUSTRIAL ESTATE, NSW


DRAWING TITLE			
CLIENT		ARCHITECTURAL DRAWINGS	
WNS P / L			
DRAWN PC	DATE 12 JULY 2015	SCALE 1:100 @ A1	
CDS NO WNS-01	DWG NO A5	ISSUE DACC	

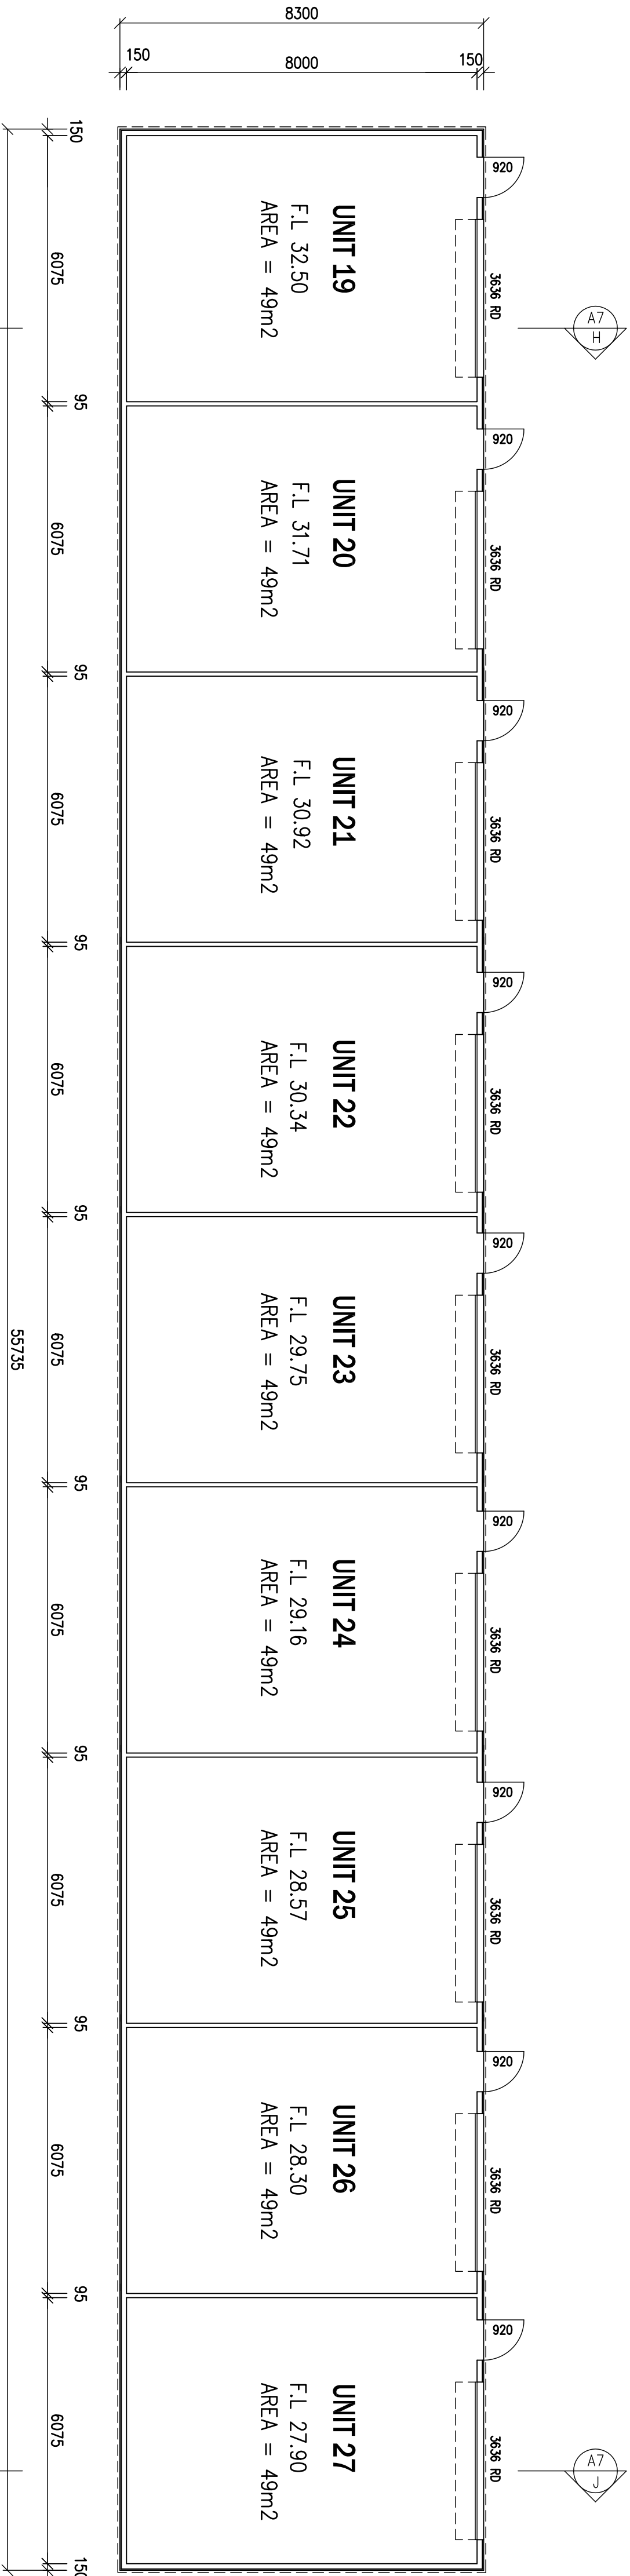

UNIT 19 - 27 FLOOR PLAN

SCALE 1:100 @ A1

AREA – UNIT 19-27 BUILDING = 462m2

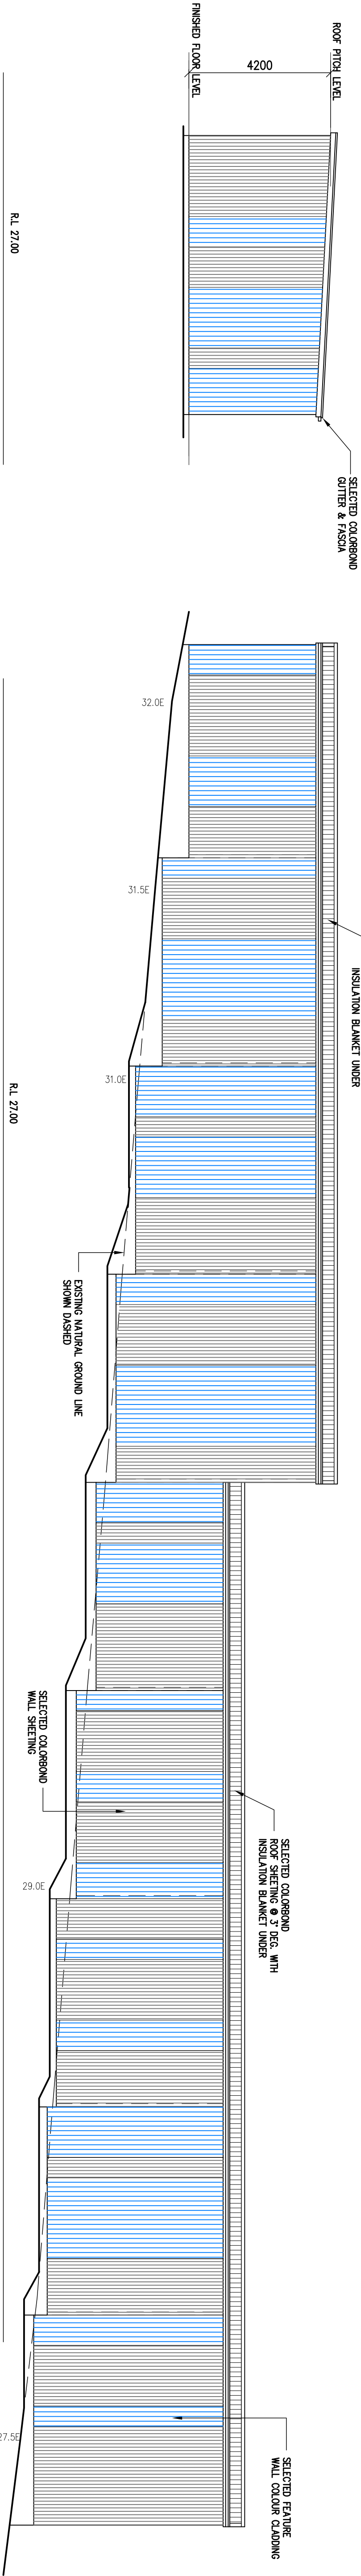


UNIT 19 WEST ELEVATION

SCALE 1:100 @ A1

UNIT 19 - 27 SOUTH ELEVATION

SCALE 1:100 @ A1

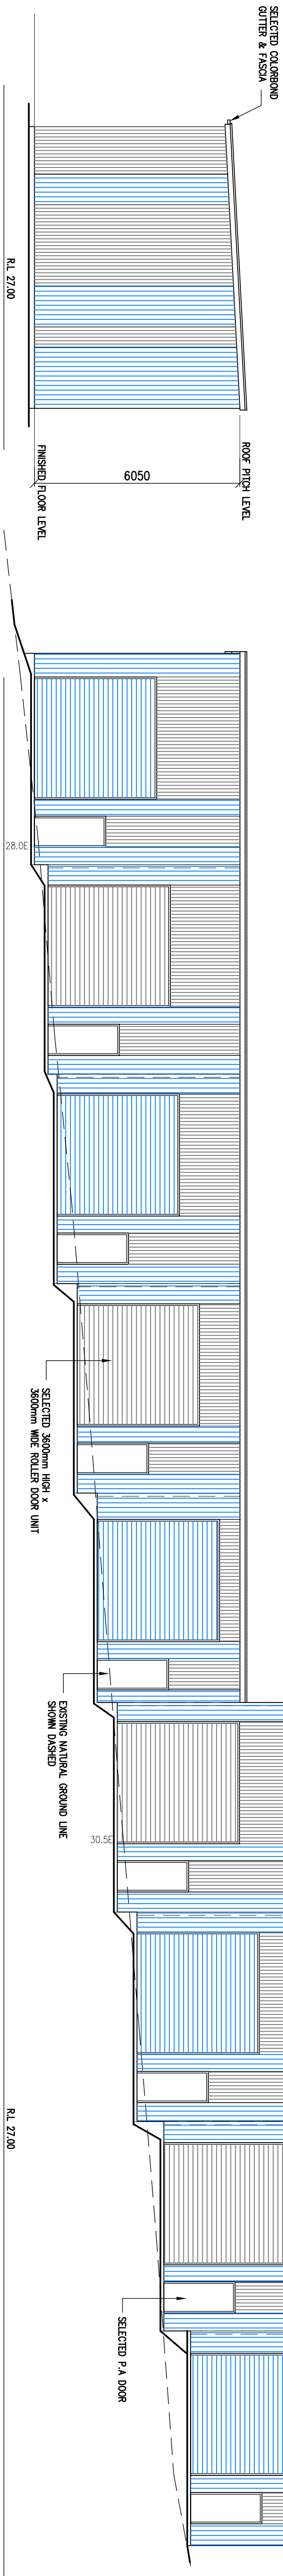

UNIT 27 EAST ELEVATION

SCALE 1:100 @ A1


UNIT 19 - 27 NORTH ELEVATION

SCALE 1:100 @ A1



ROBINSON - CHAPPELL BUILDING SYSTEMS 2015

These plans are not to be reproduced wholly or in part without the express written permission of ROBINSON – CHAPPELL BUILDING SYSTEMS.

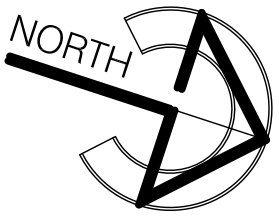

NO.	DATE	DETAIL
ISSUE		




INDUSTRIAL & COMMERCIAL STEEL BUILDING SPECIALISTS
41 COAL POINT ROAD, COAL POINT, NSW, 2283
MOBILE: jeff 0417 693 336
MOBILE: chris 0410 644 524
EMAIL: jeff@crgroup.com.au
Lic: 161240c ABN: 95 735 691 214

PROJECT STORAGE UNITS


AT LOT 18, D.P. 1170547,
CONCORD STREET, CARDIFF
CENTRAL INDUSTRIAL ESTATE, NSW

DRAWING TITLE			
ARCHITECTURAL DRAWINGS		CLIENT	
		WNS P / L	
DRAWN	DATE	SCALE	
PC	12 JULY 2015	1:100 @ A1	
DWG NO	ISSUE		
WNS-01	A6	DACC	

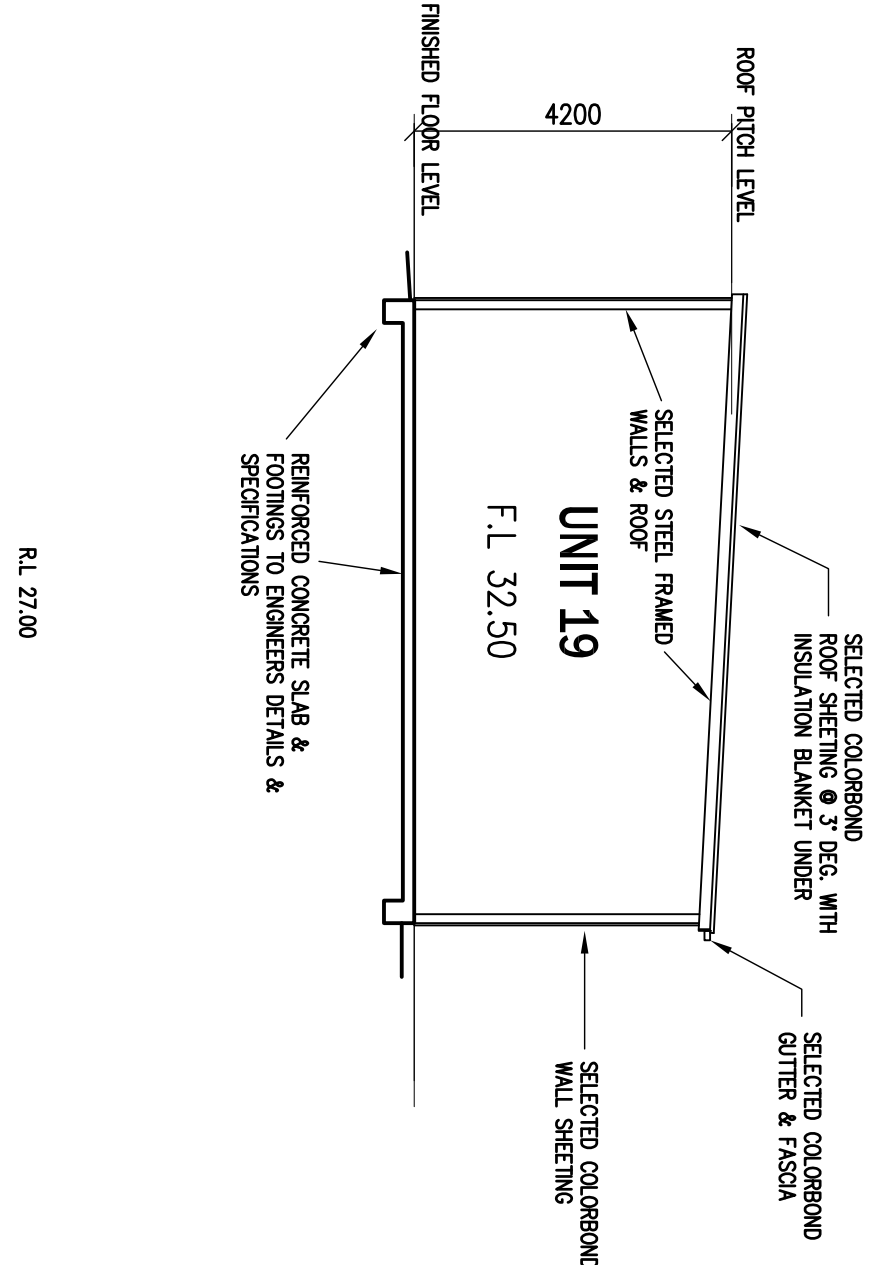

SECTION H

SCALE 1:100 @ A1

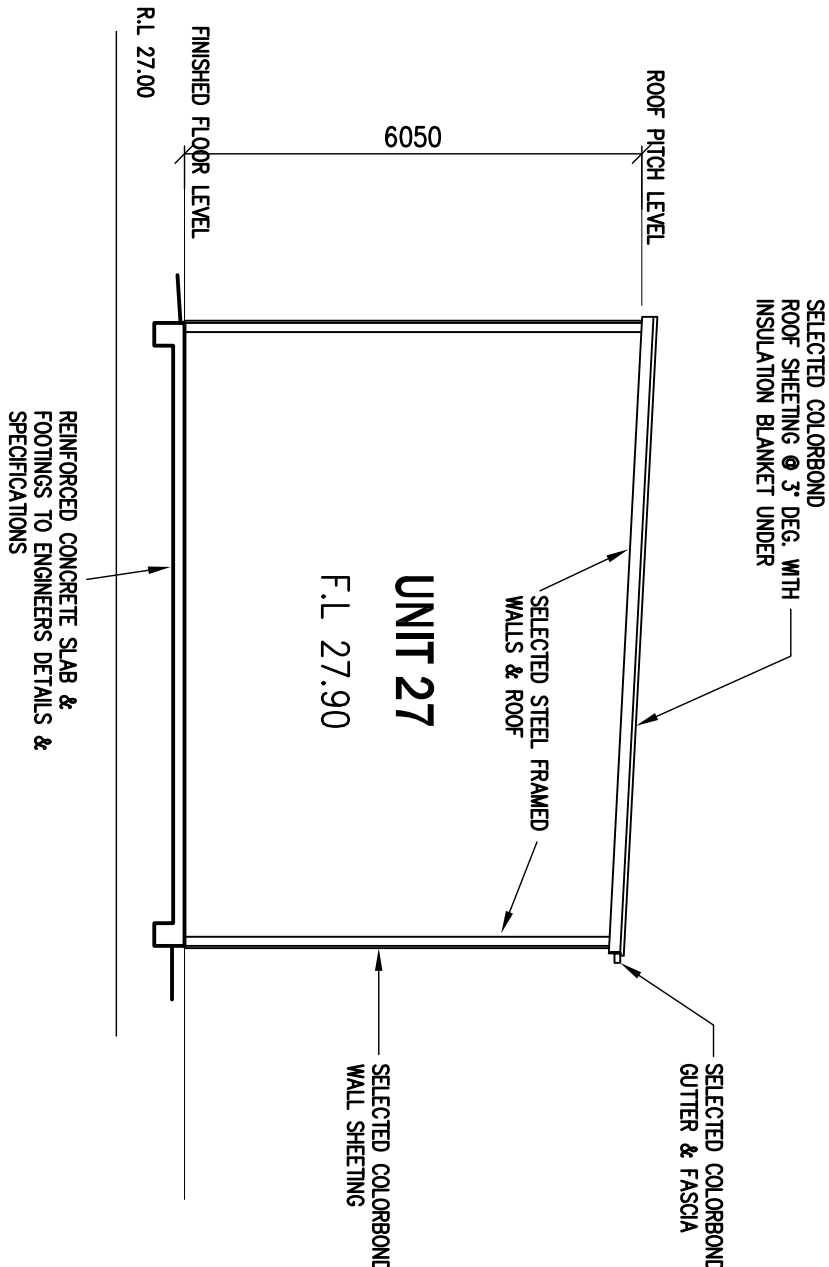

SECTION J

SCALE 1:100 @ A1



COPYRIGHT:

ROBINSON - CHAPPELL BUILDING SYSTEMS 2015

These plans are not to be reproduced wholly or in part without the express written permission of ROBINSON – CHAPPELL BUILDING SYSTEMS.

NO.		DATE	DETAIL
ISSUE			



INDUSTRIAL & COMMERCIAL STEEL BUILDING SPECIALISTS
41 COAL POINT ROAD, COAL POINT, NSW, 2283
MOBILE: jeff 0417 693 336
MOBILE: chris 0410 644 524
EMAIL: jeff@crgroup.com.au
Lic: 161240c ABN: 95 735 691 214

PROJECT
STORAGE UNITS
AT LOT 18, D.P. 1170547,
CONCORD STREET, CARDIFF
CENTRAL INDUSTRIAL ESTATE, NSW

DRAWING TITLE			
ARCHITECTURAL DRAWINGS			
CLIENT			
WNS P / L			
DRAWN	DATE	SCALE	
PC	12 JULY 2015	1:100 @ A1	
ISS NO.	DWG. NO.	ISSUE	
WNS-01	A7	DACC	